



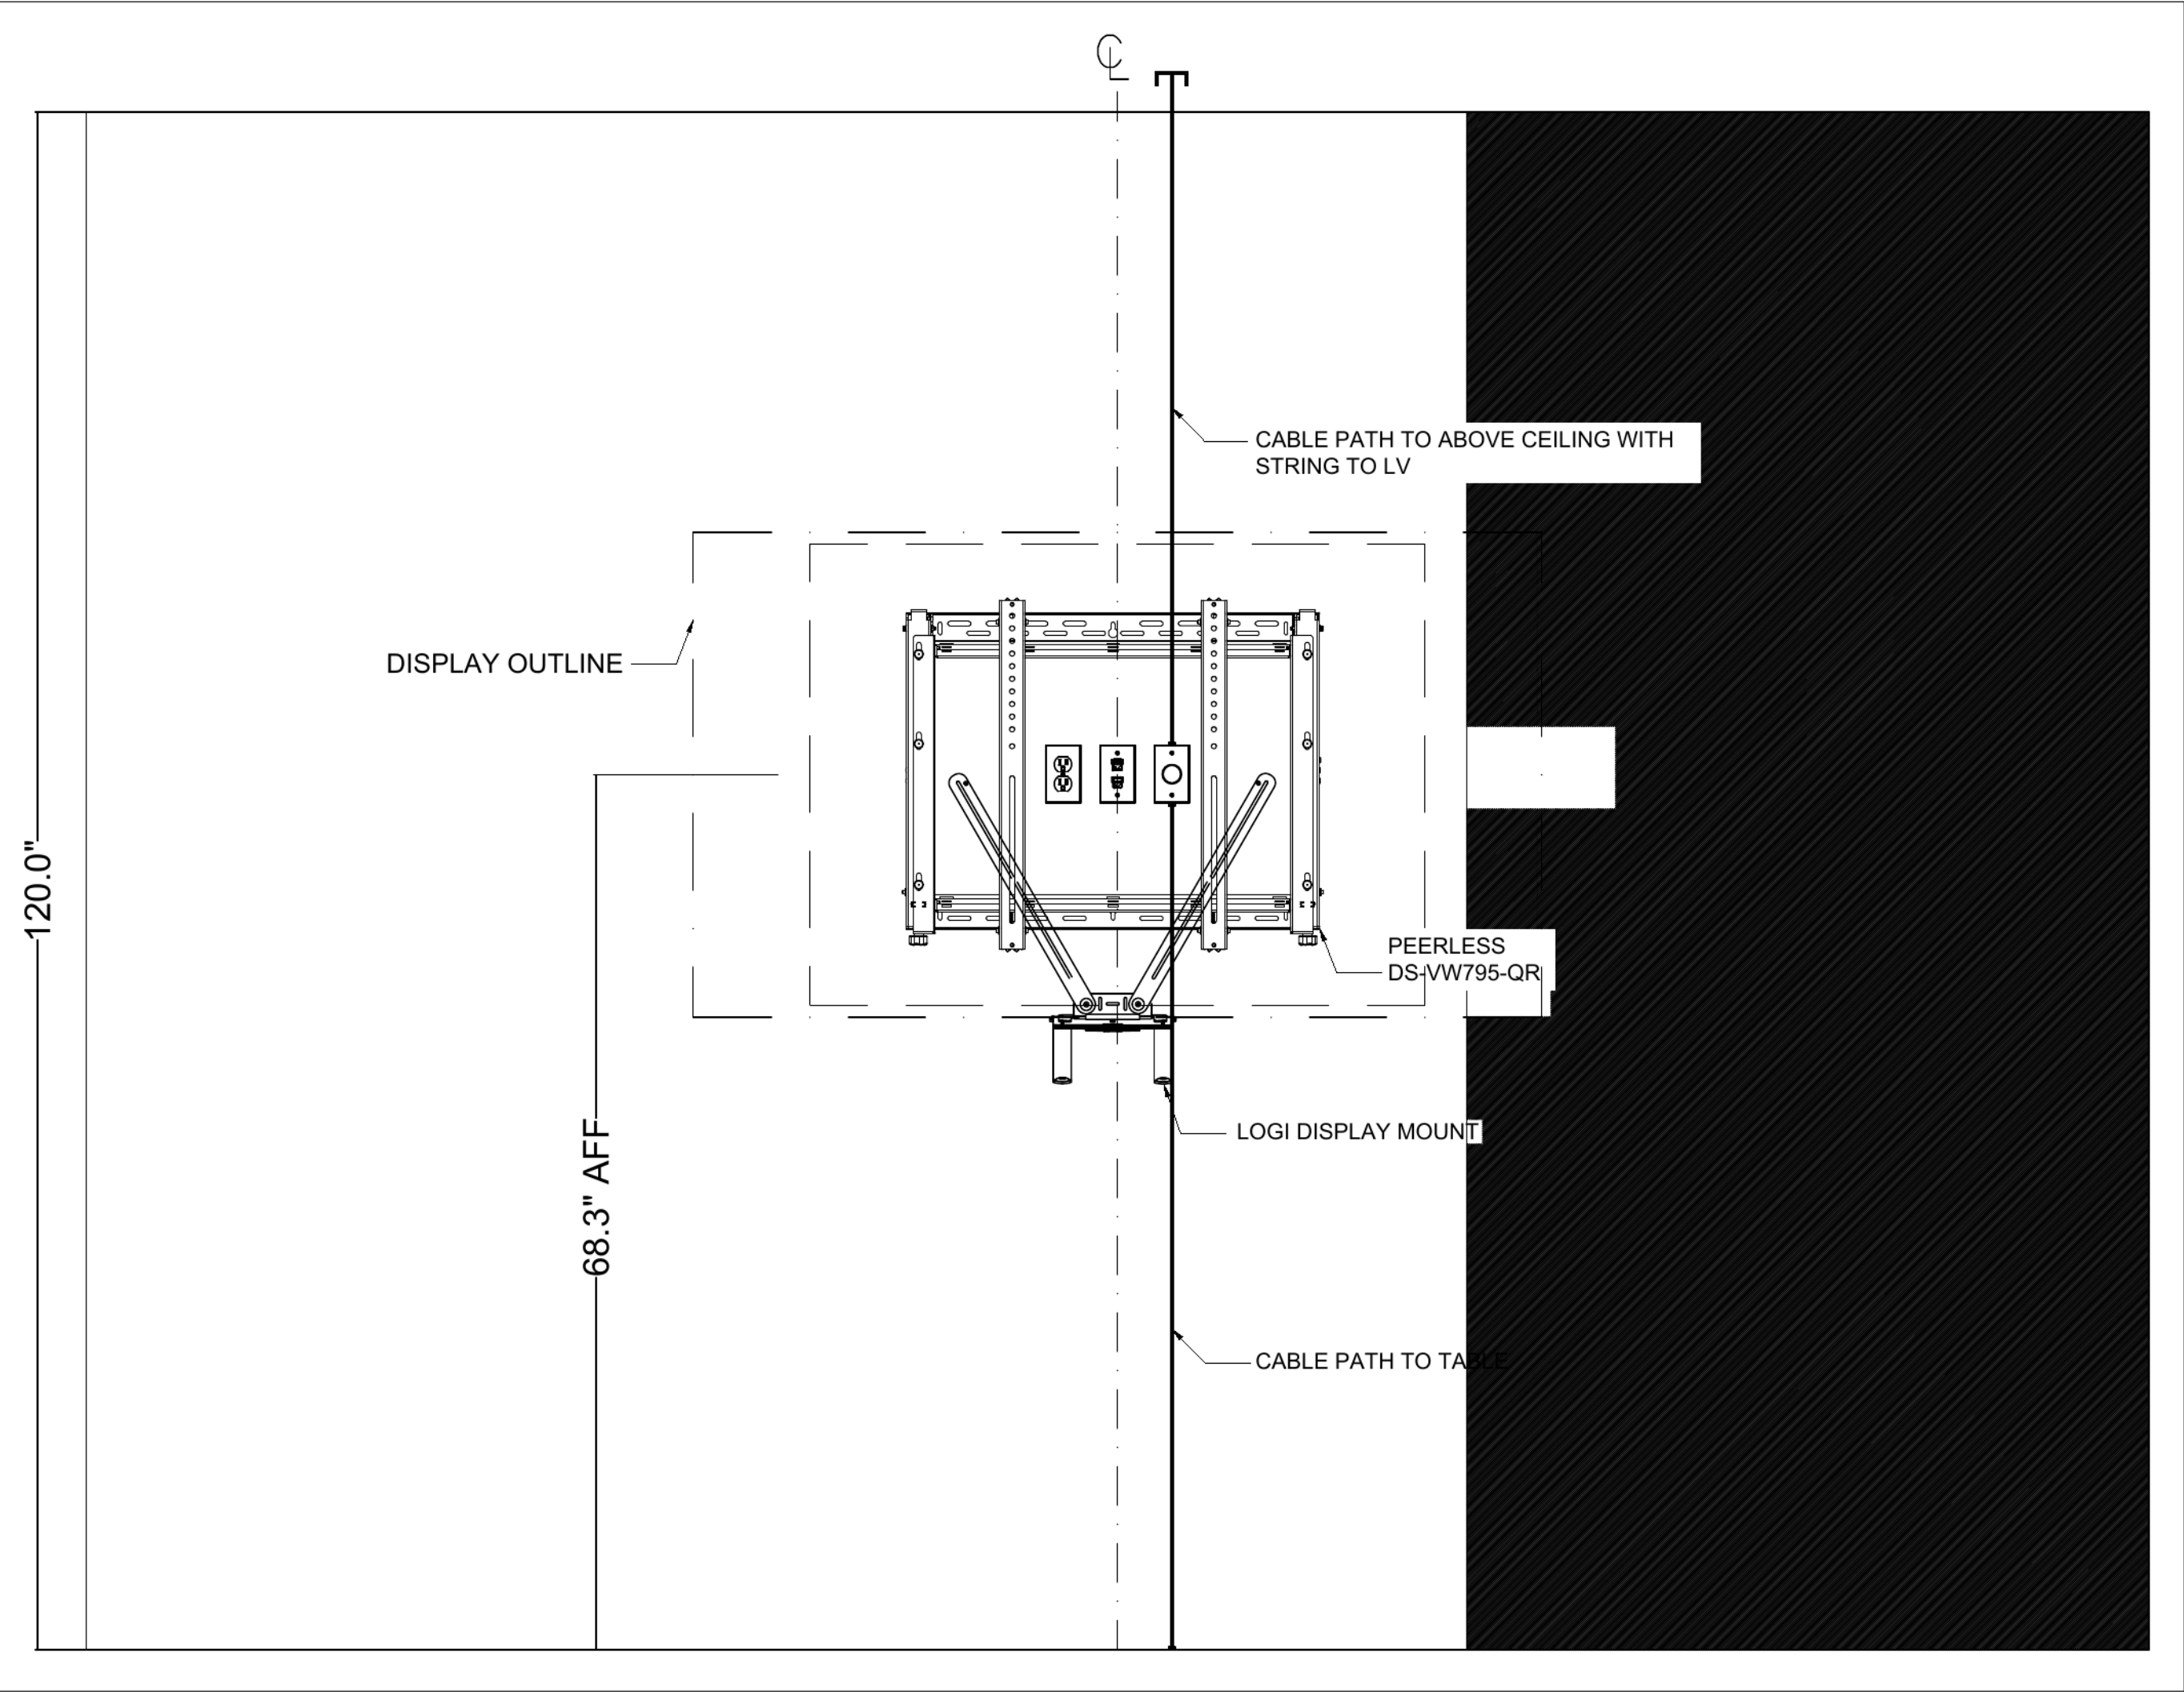

1

INRASTRUCTURE WALL ELEVATION

SCALE: 1" = 1'

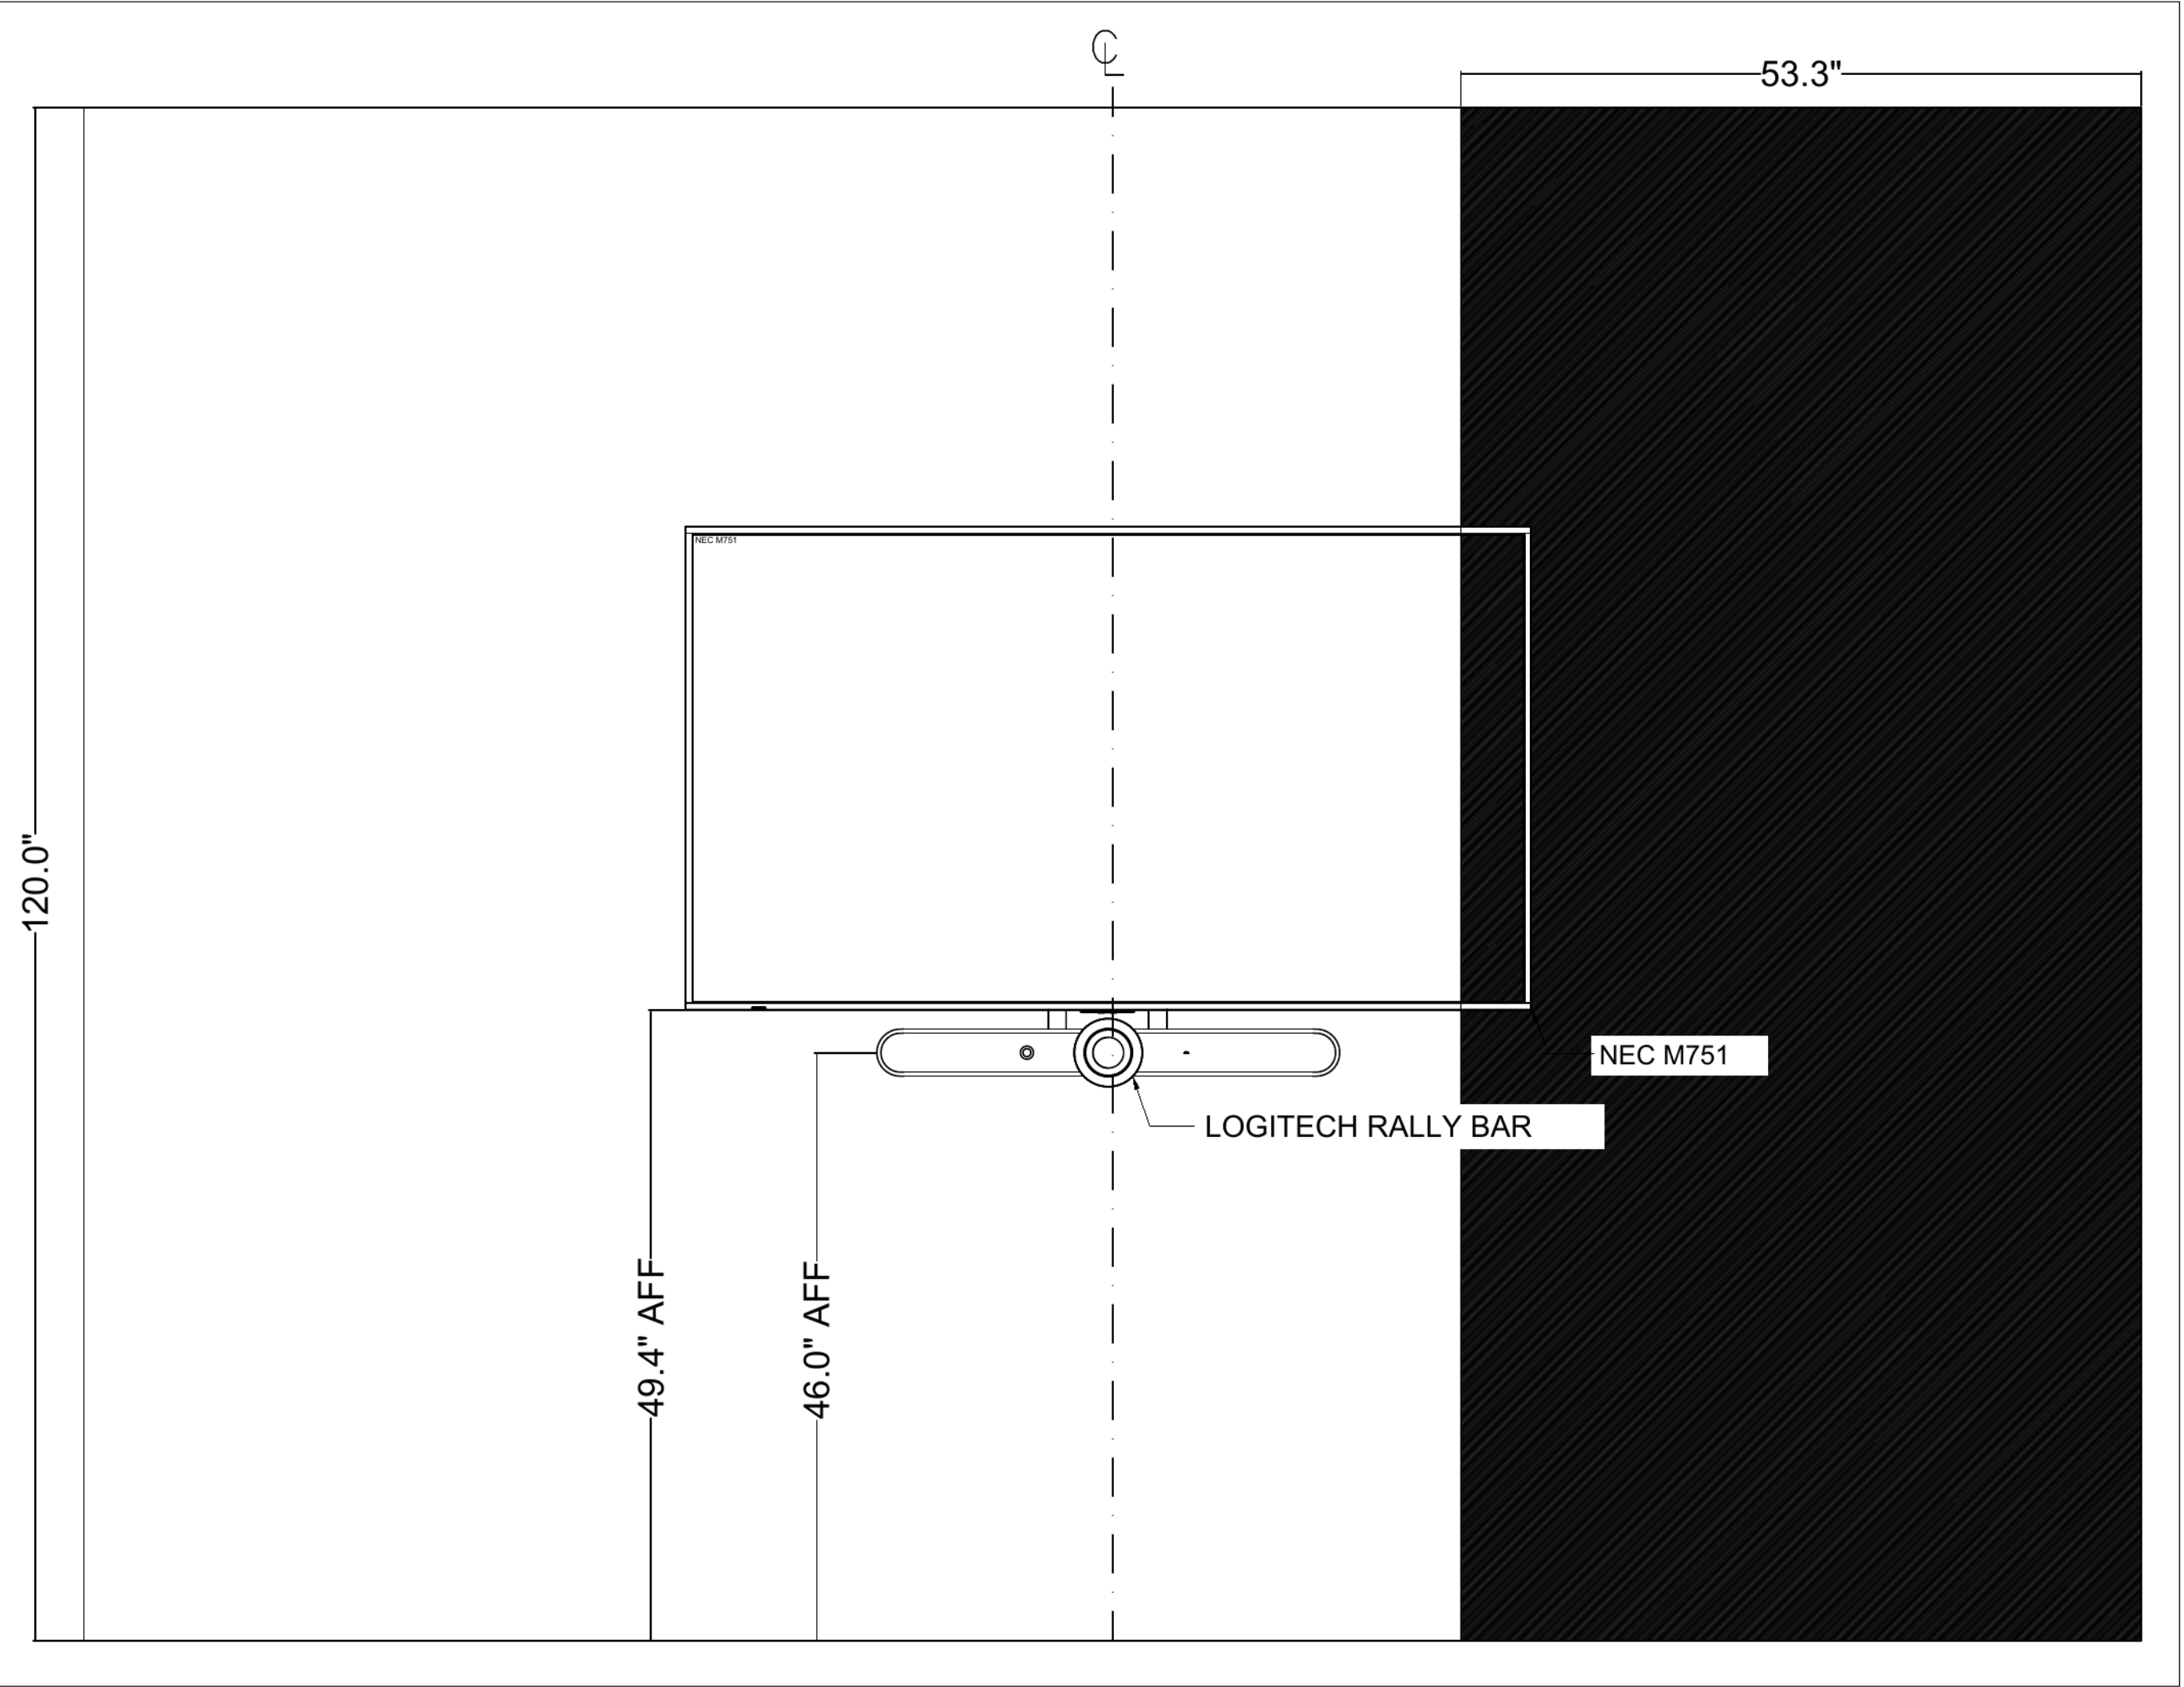

2

DEVICE WALL ELEVATION

SCALE: 1" = 1'